



ELPC OFFICE

35 EAST WACKER, SUITE 1600
CHICAGO, IL 60601

Project Number: FA: 29006
Permit Number: 100331382

ARCHITECT: Farr Associates

53 W. Jackson, Suite 650
Chicago IL 60604
Phone: (312) 408-1661 Fax: (312) 408-1496

MEP ENGINEER: dbHMS


303 W. Erie Street, Suite 510
Phone: (312) 915-0557 Fax: (312) 915-0558
www.dbhms.com

AREA NOT-IN-CONTRACT (NIC)

CONTRACT AREA BOUNDARY

Area Legend

1/4" = 1'-0"

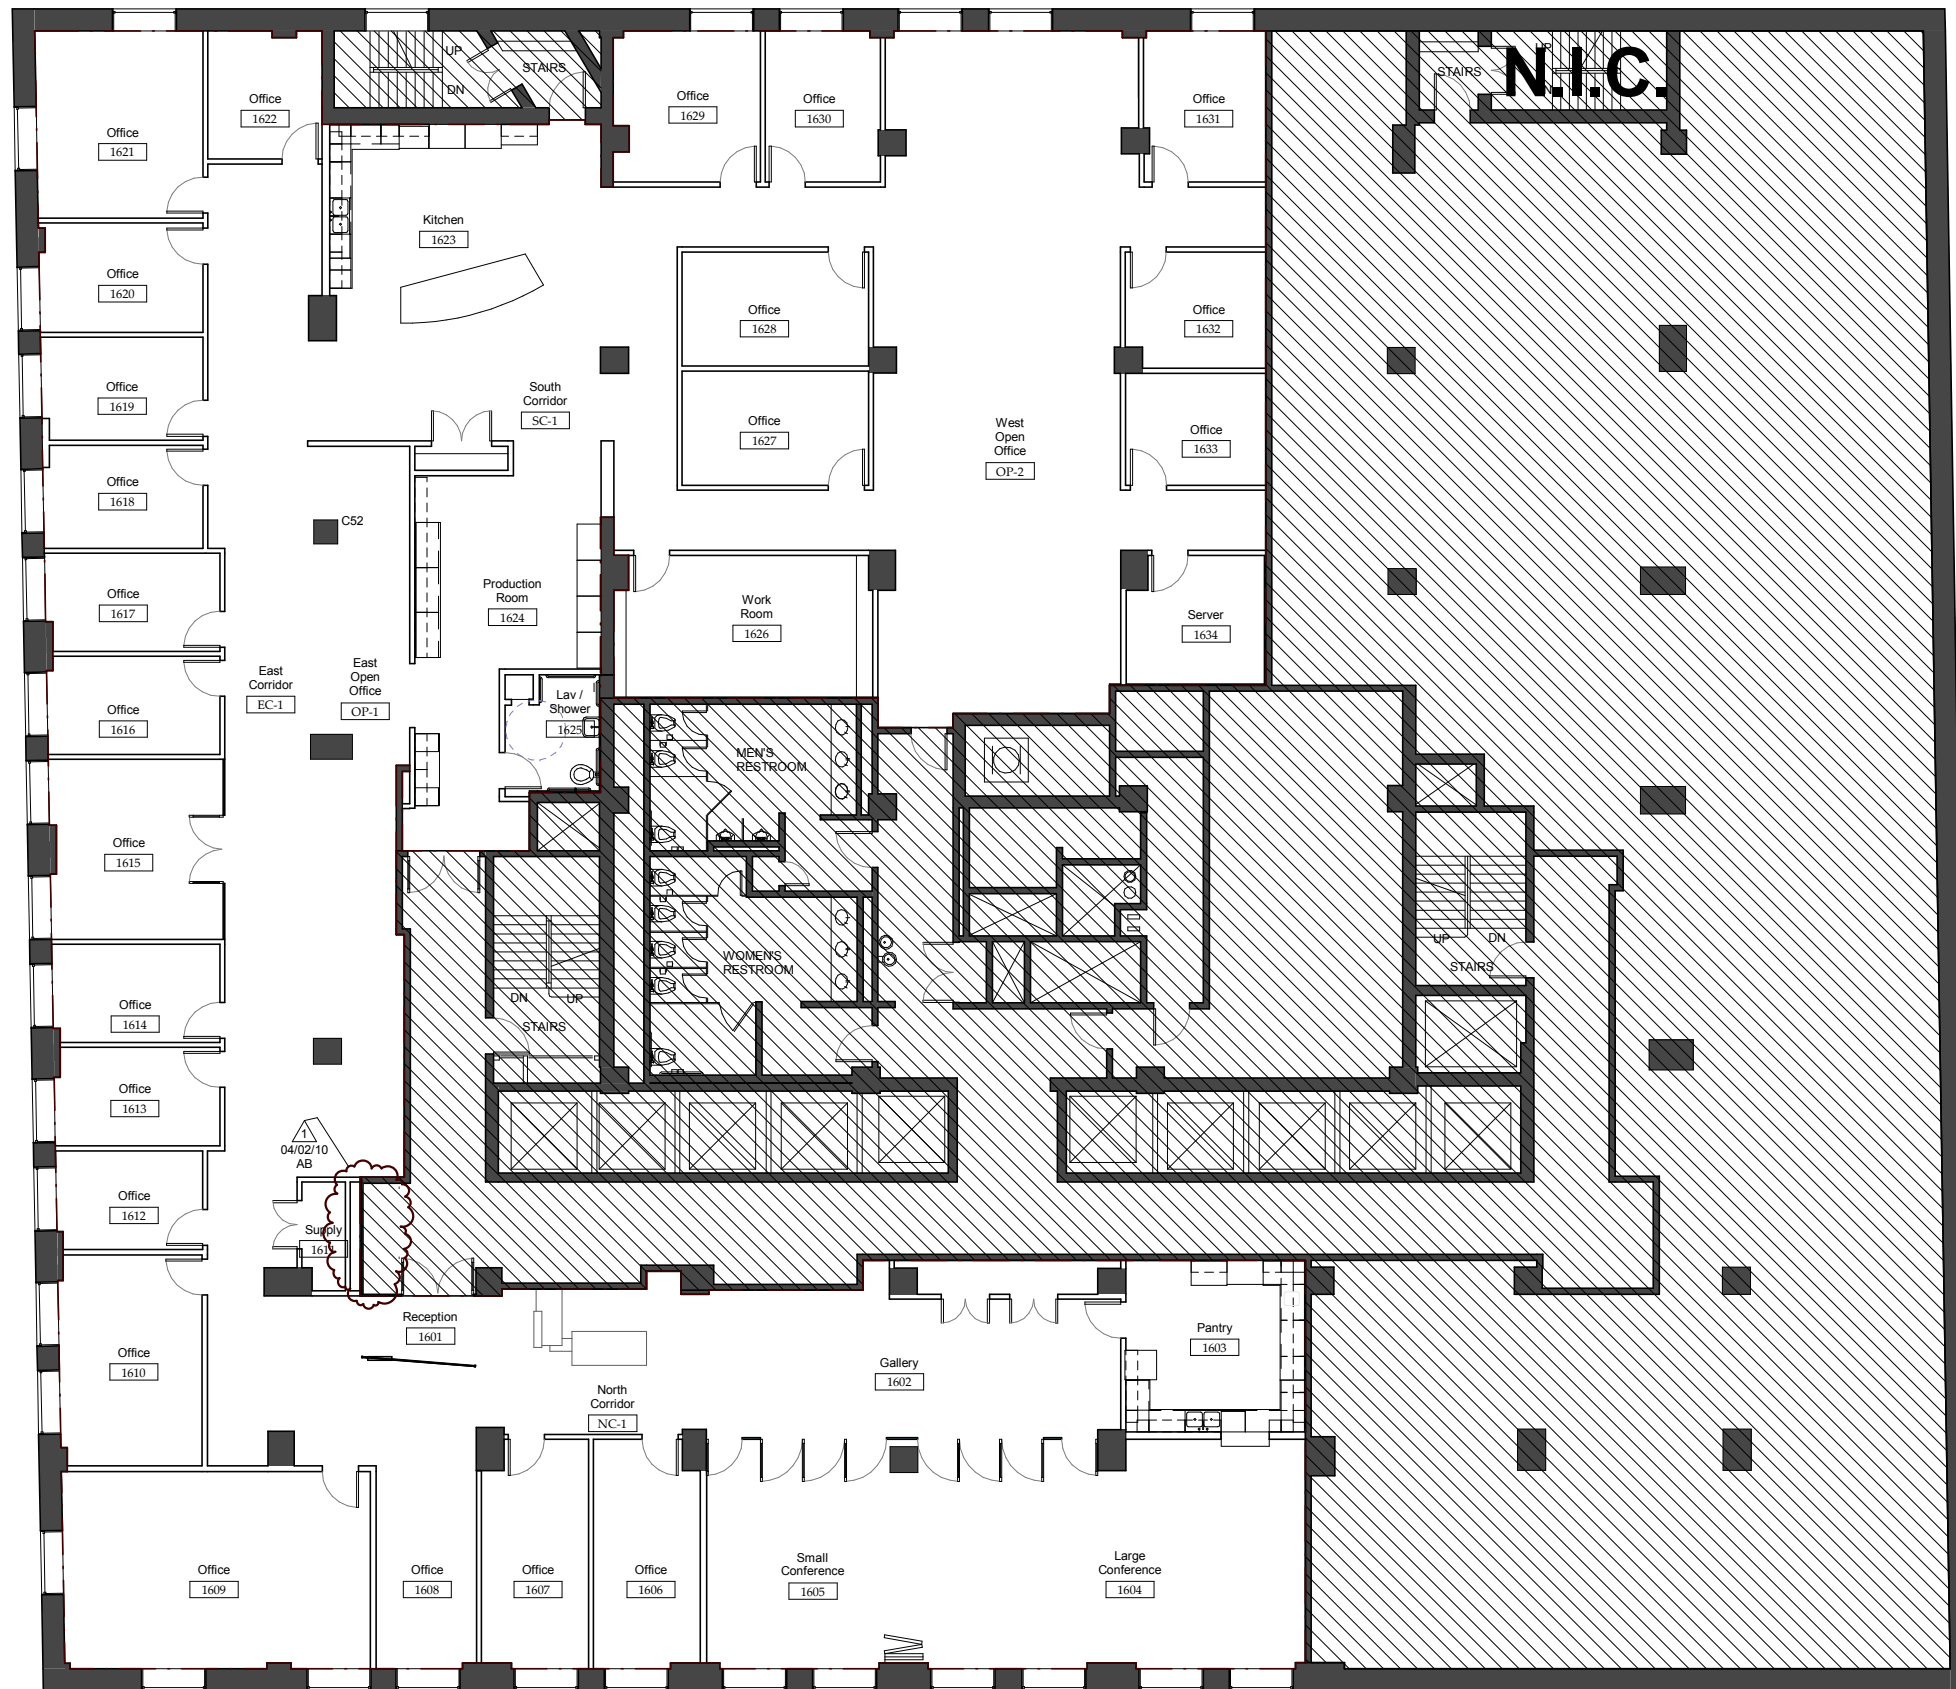

All dimensions must be verified by the Contractor and the Architect notified of any other discrepancies before proceeding with the construction.

DO NOT SCALE DRAWINGS.

REV.	DATE	ISSUE
1	4/02/10	For Construction

WET INK SEAL:

CLIENT
**ENVIRONMENTAL LAW
AND POLICY CENTER**

SHEET NAME
**OVERALL 16TH
FLOOR PLAN**

A1.0

Scale	As indicated
Date:	04/02/10
Drawn By:	AH/AB
Checked By:	JB

1 OVERALL 16TH FLOOR PLAN
1/8" = 1'-0"

